


# BREYBOURNE STADIUM

Oswego, Illinois


406 002 03\_PDP\_009

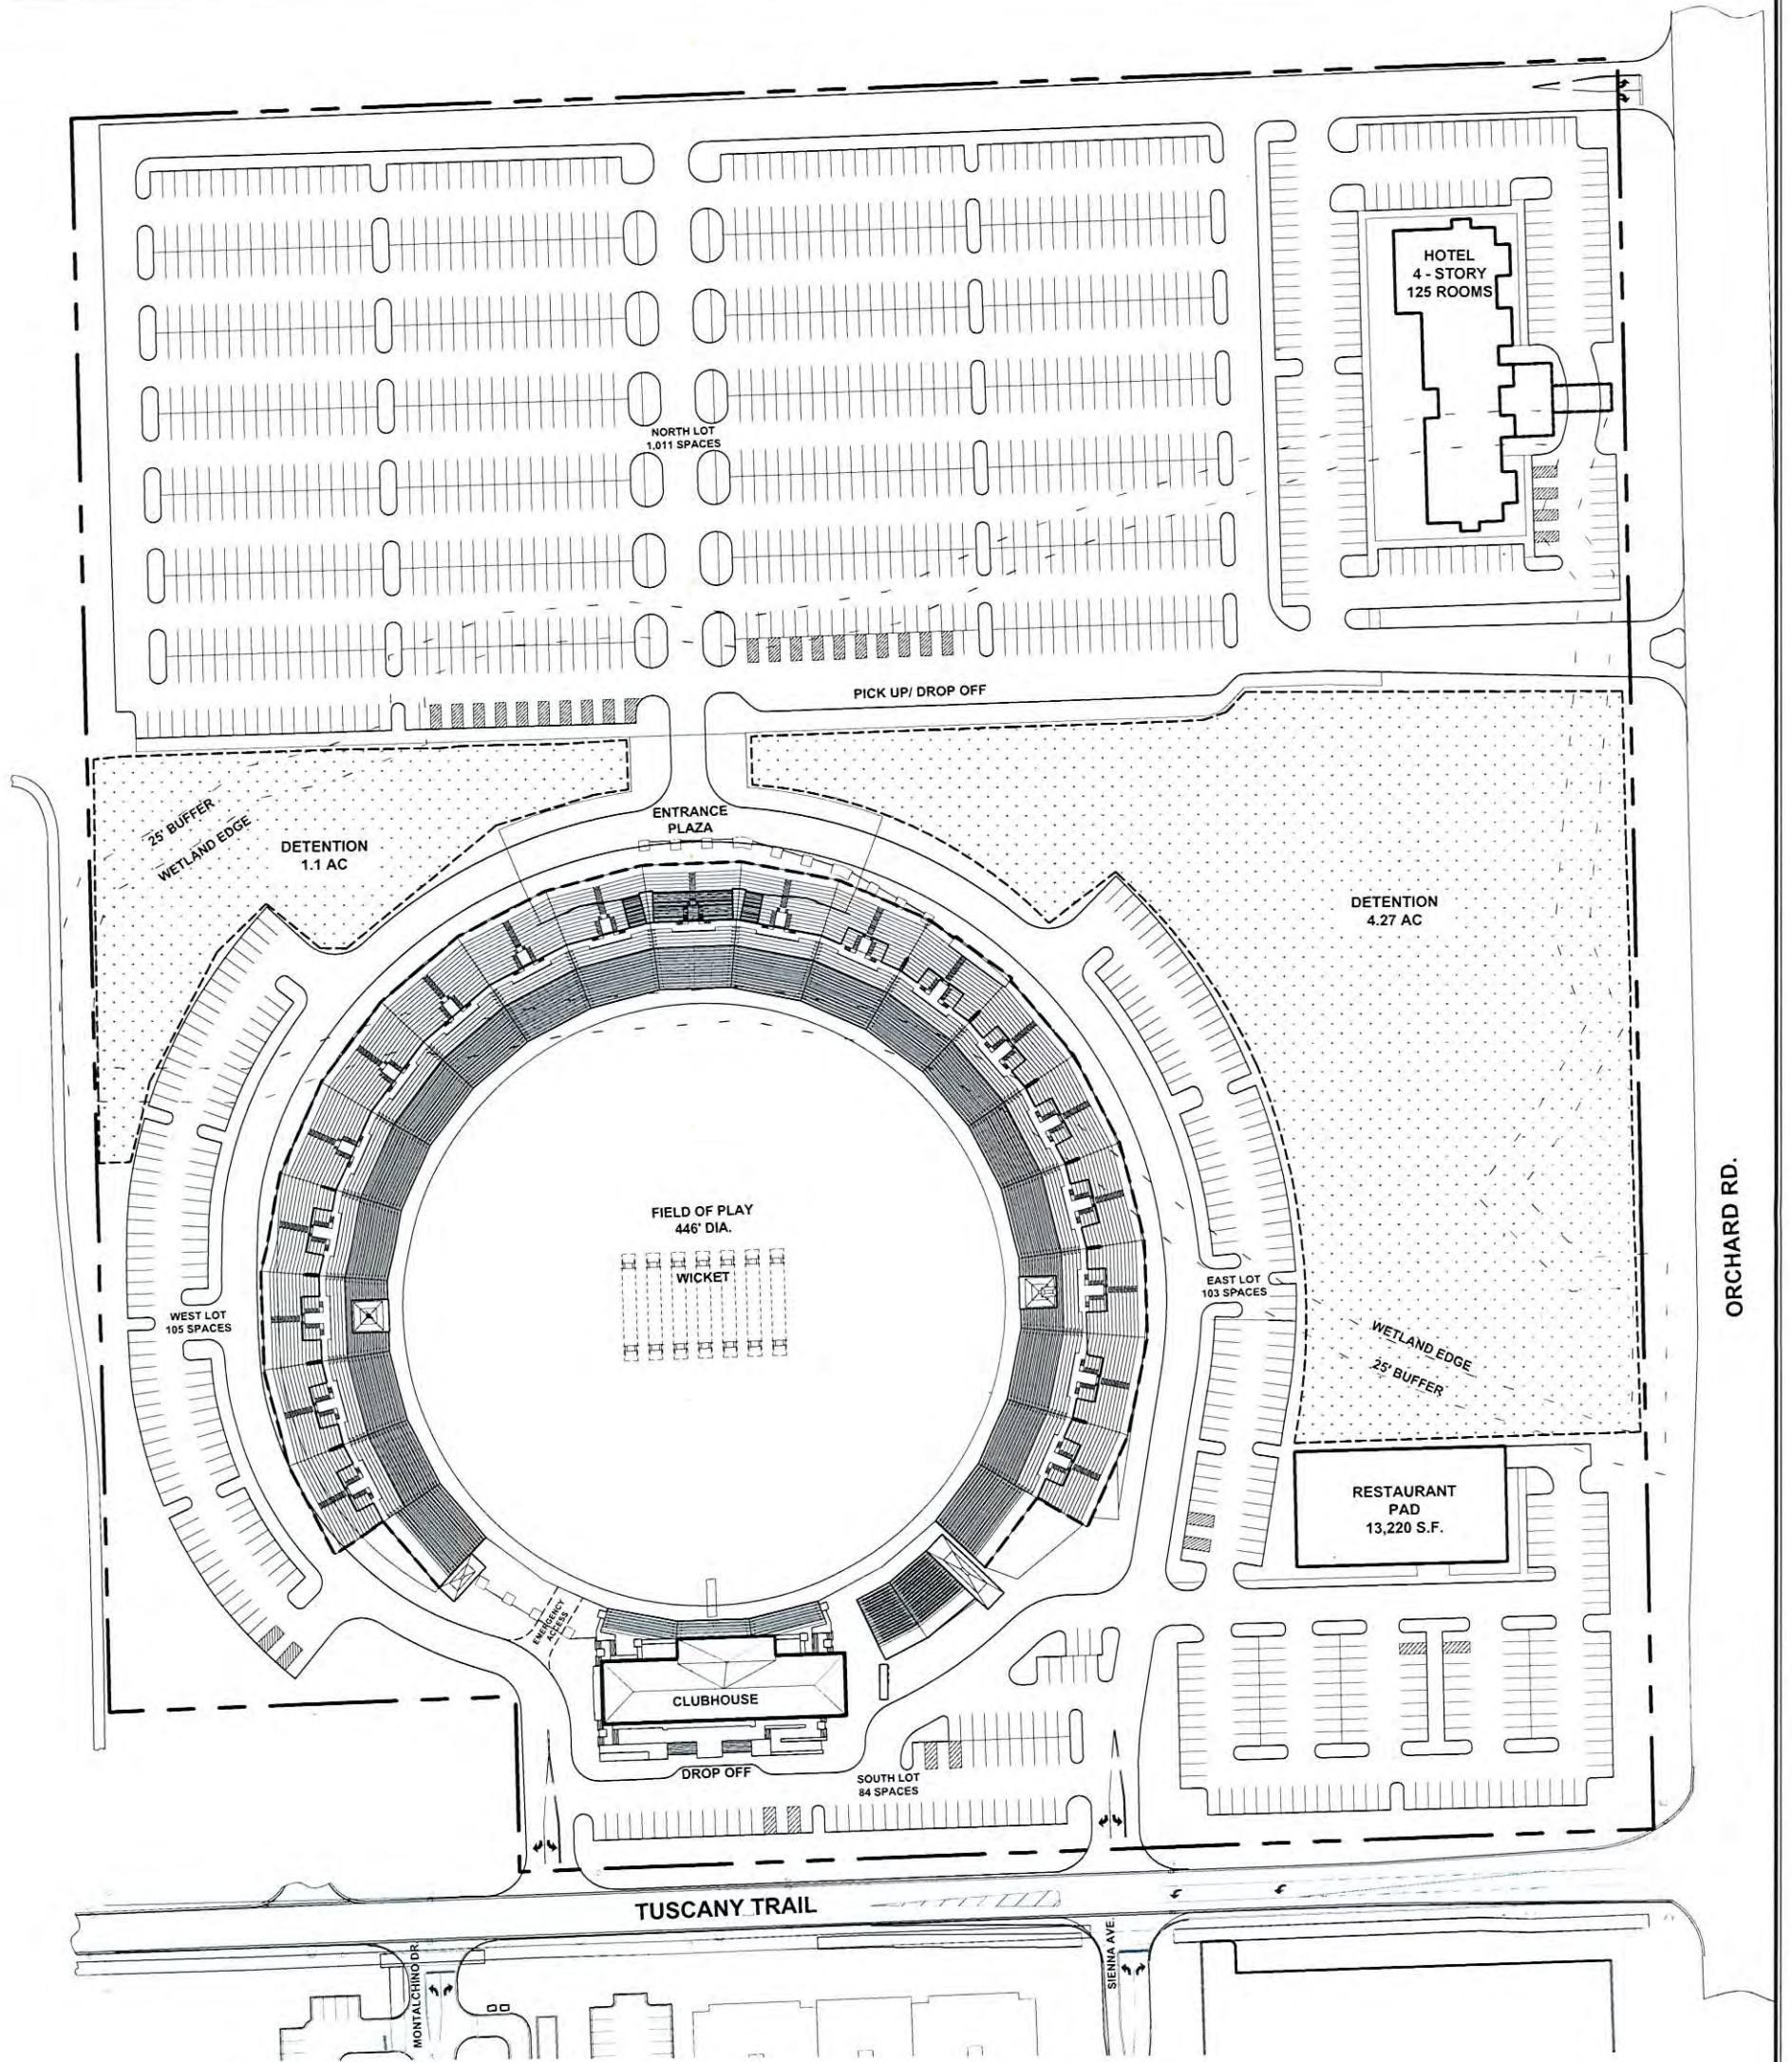

## SITE DATA

PARCEL AREA	33.48 Acres
SEATING CAPACITY	24,000 ±
STADIUM PARKING	1,299 Spaces
RESTAURANT PAD (1 SPACE/ 10,000 SF)	140 Spaces
HOTEL -125 ROOMS PARKING PROVIDED	152 Spaces

**DRAFT**

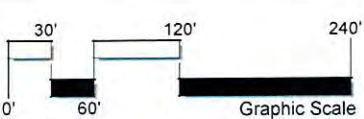

Date: July 14, 2023  
Scale: 1" = 60'

## MASTER PLAN

Prepared For:

CHAKRA 360 LLC  
1658 N. Milwaukee Ave.  
Chicago, IL 60647

Prepared By:



126 S. Main Street  
Chicago, IL 60611  
Tel: 312.551.1155  
Fax: 312.551.3639  
www.schoppe.com

AUGUST 10TH, 2023 - OSWEGO, ILLINOIS

# BREYBOURNE STADIUM NORTH-WEST AERIAL



AUGUST 10TH, 2023 - OSWEGO, ILLINOIS

# BREYBOURNE STADIUM SOUTH-WEST AERIAL



AUGUST 10TH, 2023 - OSWEGO, ILLINOIS

# BREYBOURNE STADIUM NORTH ELEVATION



AUGUST 10TH, 2023 - OSWEGO, ILLINOIS

# BREYBOURNE STADIUM EAST ELEVATION



AUGUST 10TH, 2023 - OSWEGO, ILLINOIS

# BREYBOURNE STADIUM TUSCANY VIEW

