


VILLAGE OF OSWEGO

TRANSPORTATION PLAN

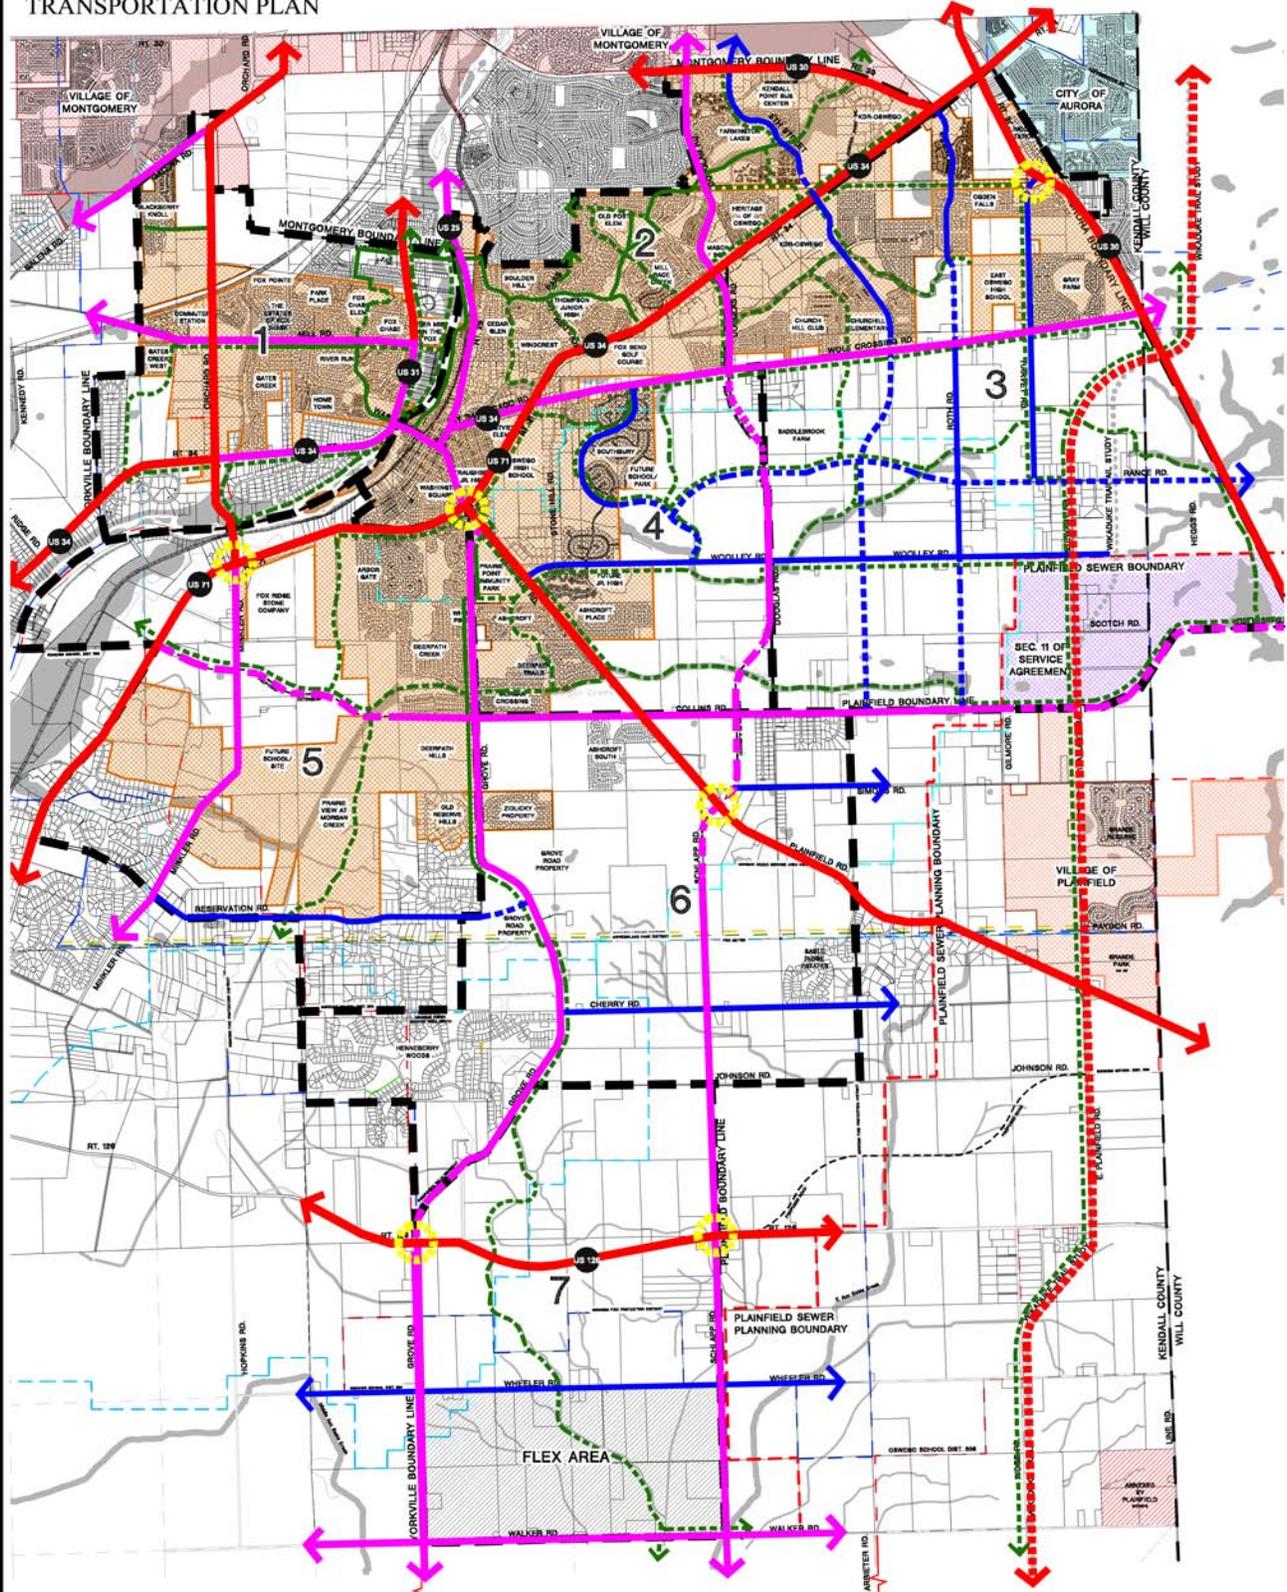

LEGEND	
	MAJOR ARTERIAL ROAD
	MINOR ARTERIAL ROAD
	COLLECTOR ROAD
	EXISTING BIKE/PEDESTRIAN TRAIL
	PROPOSED MAJOR ARTERIAL ROAD
	PROPOSED MINOR ARTERIAL ROAD
	PROPOSED COLLECTOR ROAD
	PROPOSED BIKE/PEDESTRIAN TRAIL
	INTERSECTION IMPROVEMENT
	EXISTING RAIL LINE

TRANSPORTATION PLAN

SHEET NUMBER: 1 OF 1

SCALE 1" = 2000'

NORTH

Lannert Group
 Landscape Architecture • Planning • Community Consulting
 215 Fulton Street
 Geneva, Illinois 60134

© 2003 The Lannert Group, Inc.
 (630) 208-8088
 Fax (630) 208-8052
 http://www.lannert.com
 tg@lannert.com

VILLAGE OF OSWEGO

113 MAIN STREET
 OSWEGO, ILLINOIS 60543
 (630) 554-2310
 (630) 554-3306 (fax)

DESIGNED BY: []
 DRAWN BY: []
 DATE: 03/01/08
 SHEET: 0003